


Standard 1200mm wide x 1000m deep pallets.  
 Pallet height unknown, therefore calculations based upon 1650mm high pallets.


Wide Aisle applications x 3200mm approx. rack to rack aisles

**Capacity shown:**  
 1210 bays of racking  
 12 pallets per bay  
**Total pallets = 14520**


**1 RACKING LAYOUT**  
 Scale: 1:200

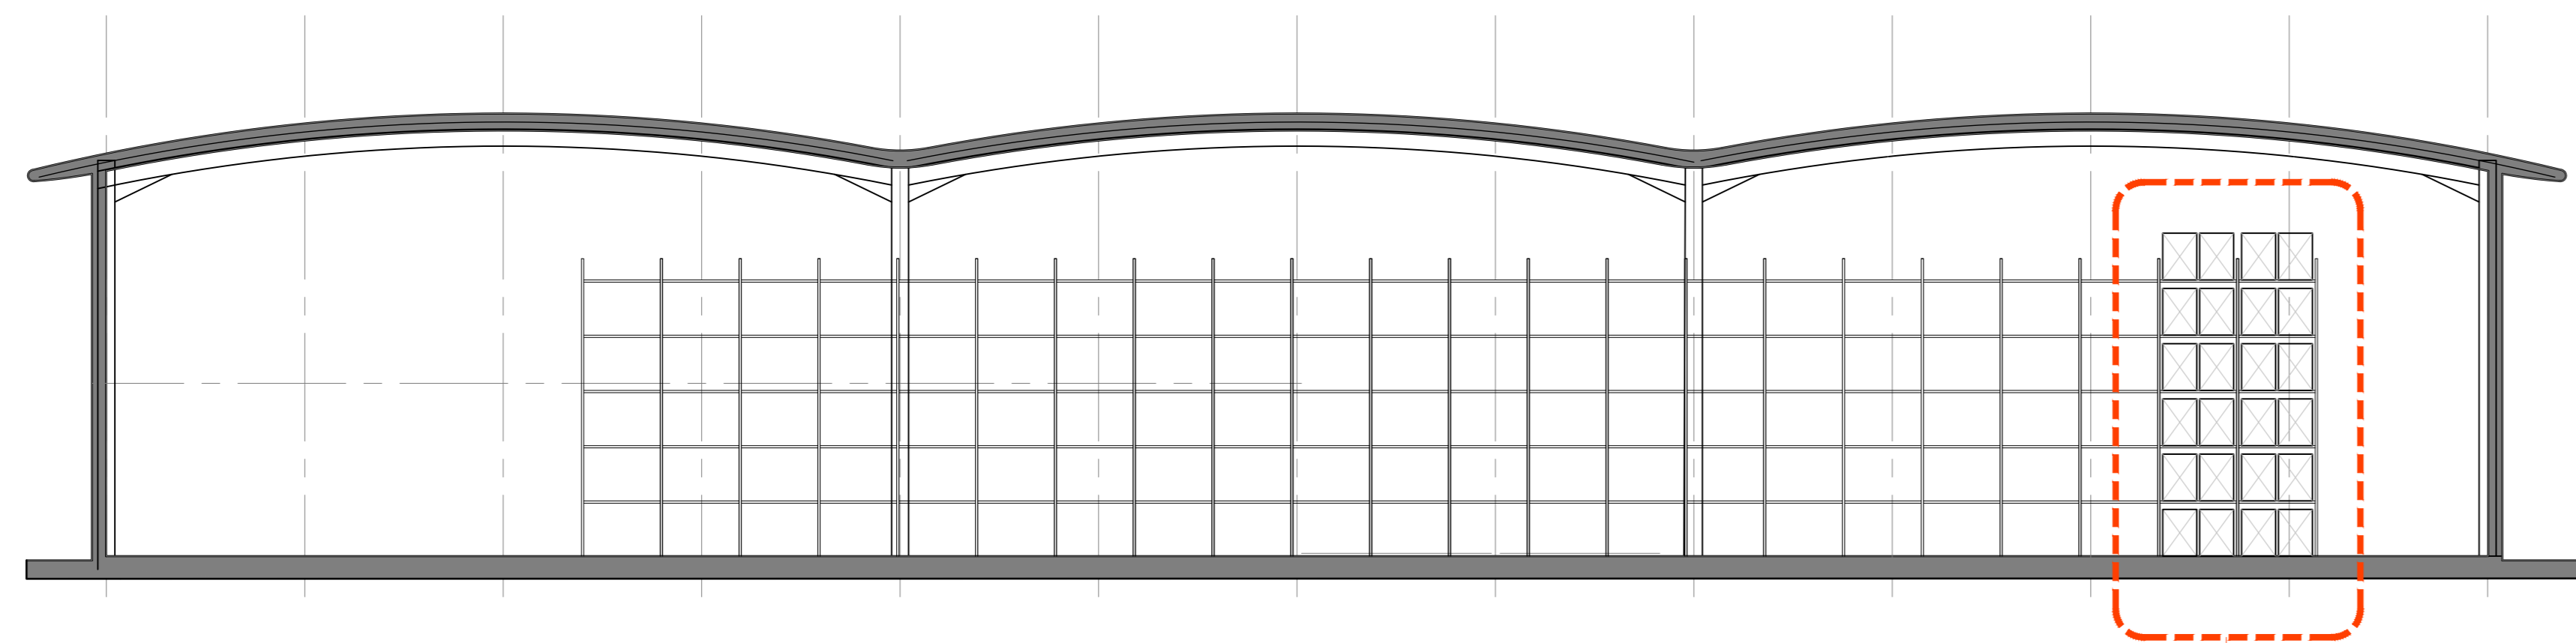


**2 TYPICAL RACKING SECTION**  
 Scale: 1:200

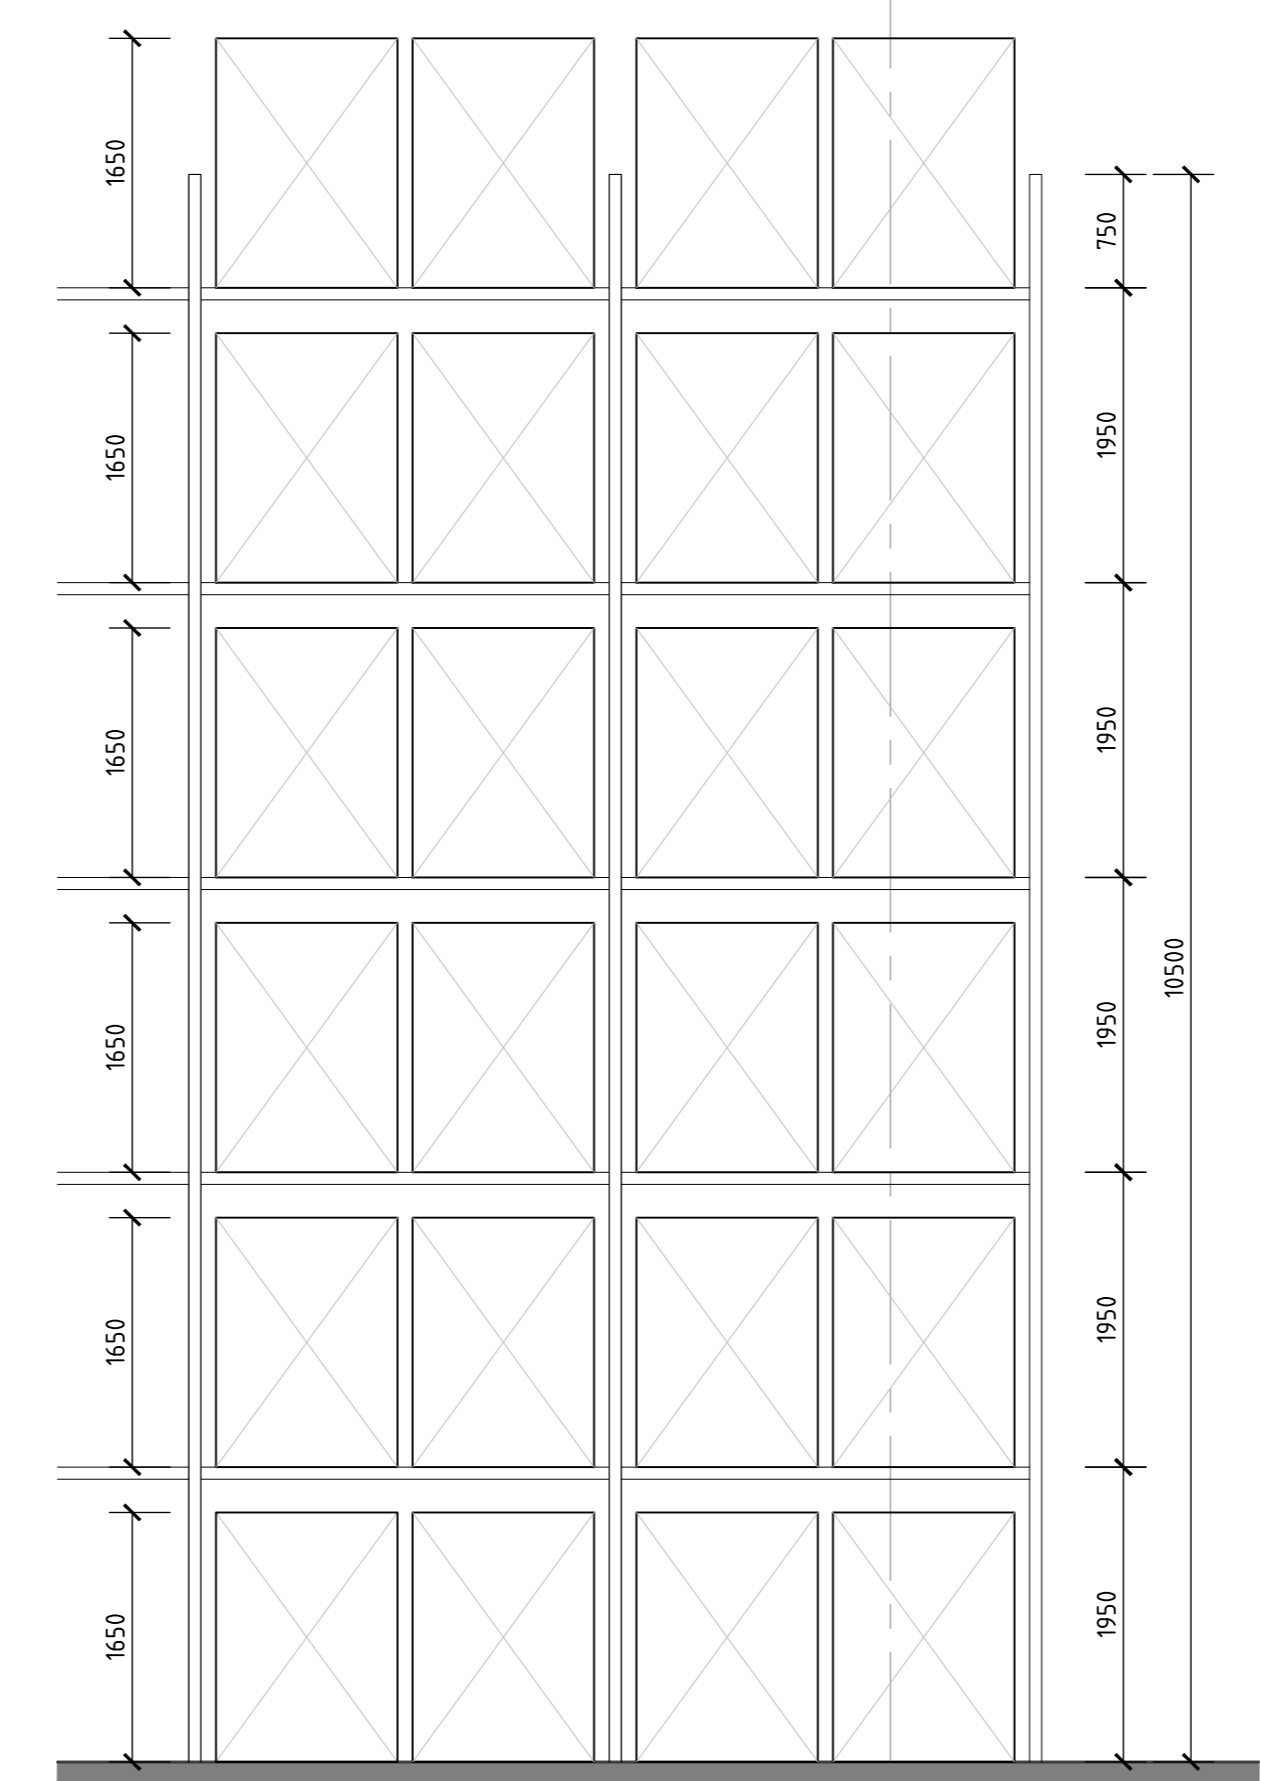

**3 DETAIL ELEVATION**  
 Scale: 1:50

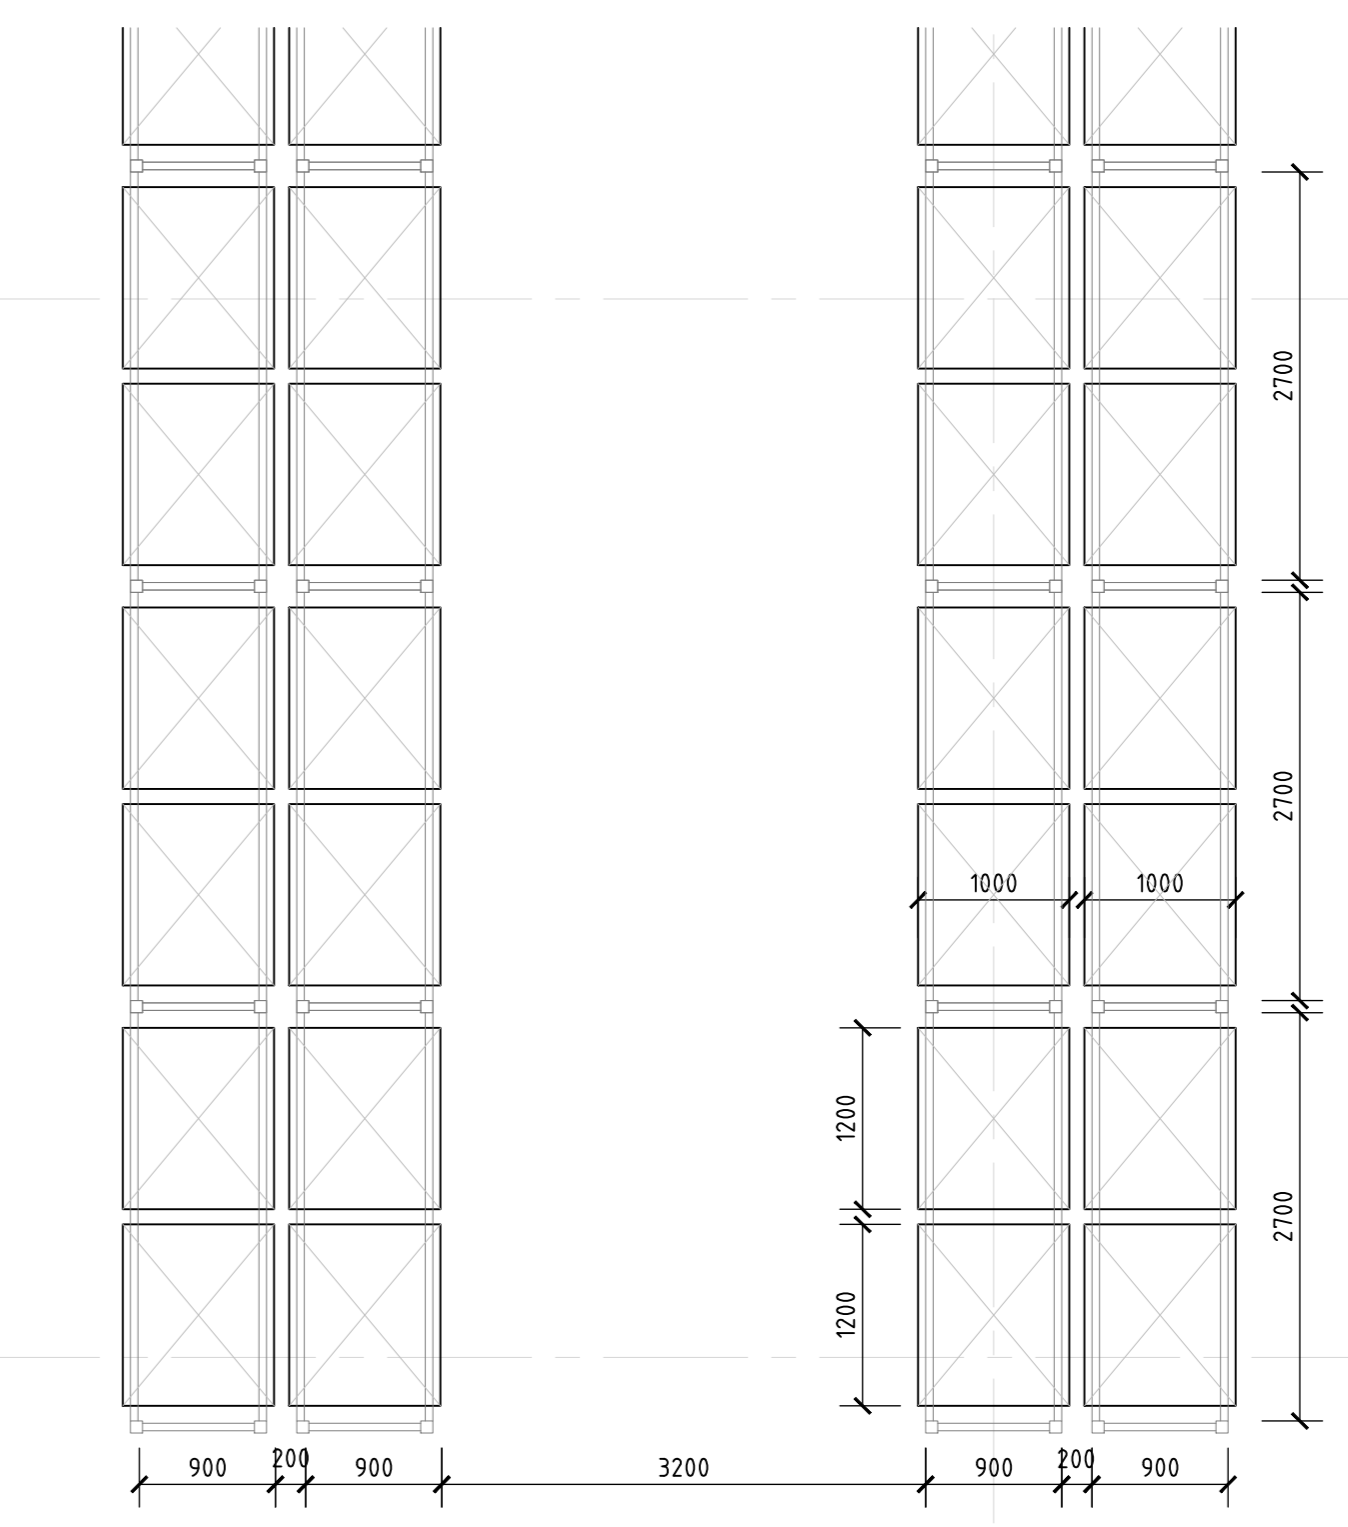

**4 DETAIL PLAN**  
 Scale: 1:50

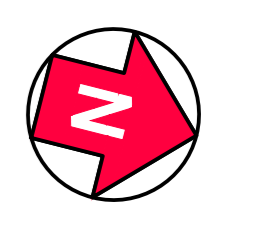

**Client:**  
 JAYNIC

**Project:**  
 SUFFOLK PARK

**Drawing Title:**  
 SP147 UNIT WIDE AISLE RACKING LAYOUT

**Scale @ A0:** 1:200 **Checked by:** GW **Date:** NOV 2018

**Job No:** 10984 **Stage:** Drawing No: Rev: **WD 13-121**

**Issue Status:**  
 Construction  Preliminary  
 Information  Approval  
 Tender

**Offices:**  
 Woking  
 London  
 Milton Keynes  
 Warsaw

**PRC Architecture & Planning**

