



1 FP00(WD 200)GROUND FLOOR_WIDE RACKING LAYOUT
 1 : 200


Standard 1200mm wide x 1000mm deep pallets.
 Pallet height unknown, therefore calculation base upon 1650mm high pallets.
 Wide Aisle applications x 3333mm to rack aisles
Capacity shown:
 1239 bays of racking
 12 pallets per bay
Total pallets = 14,868

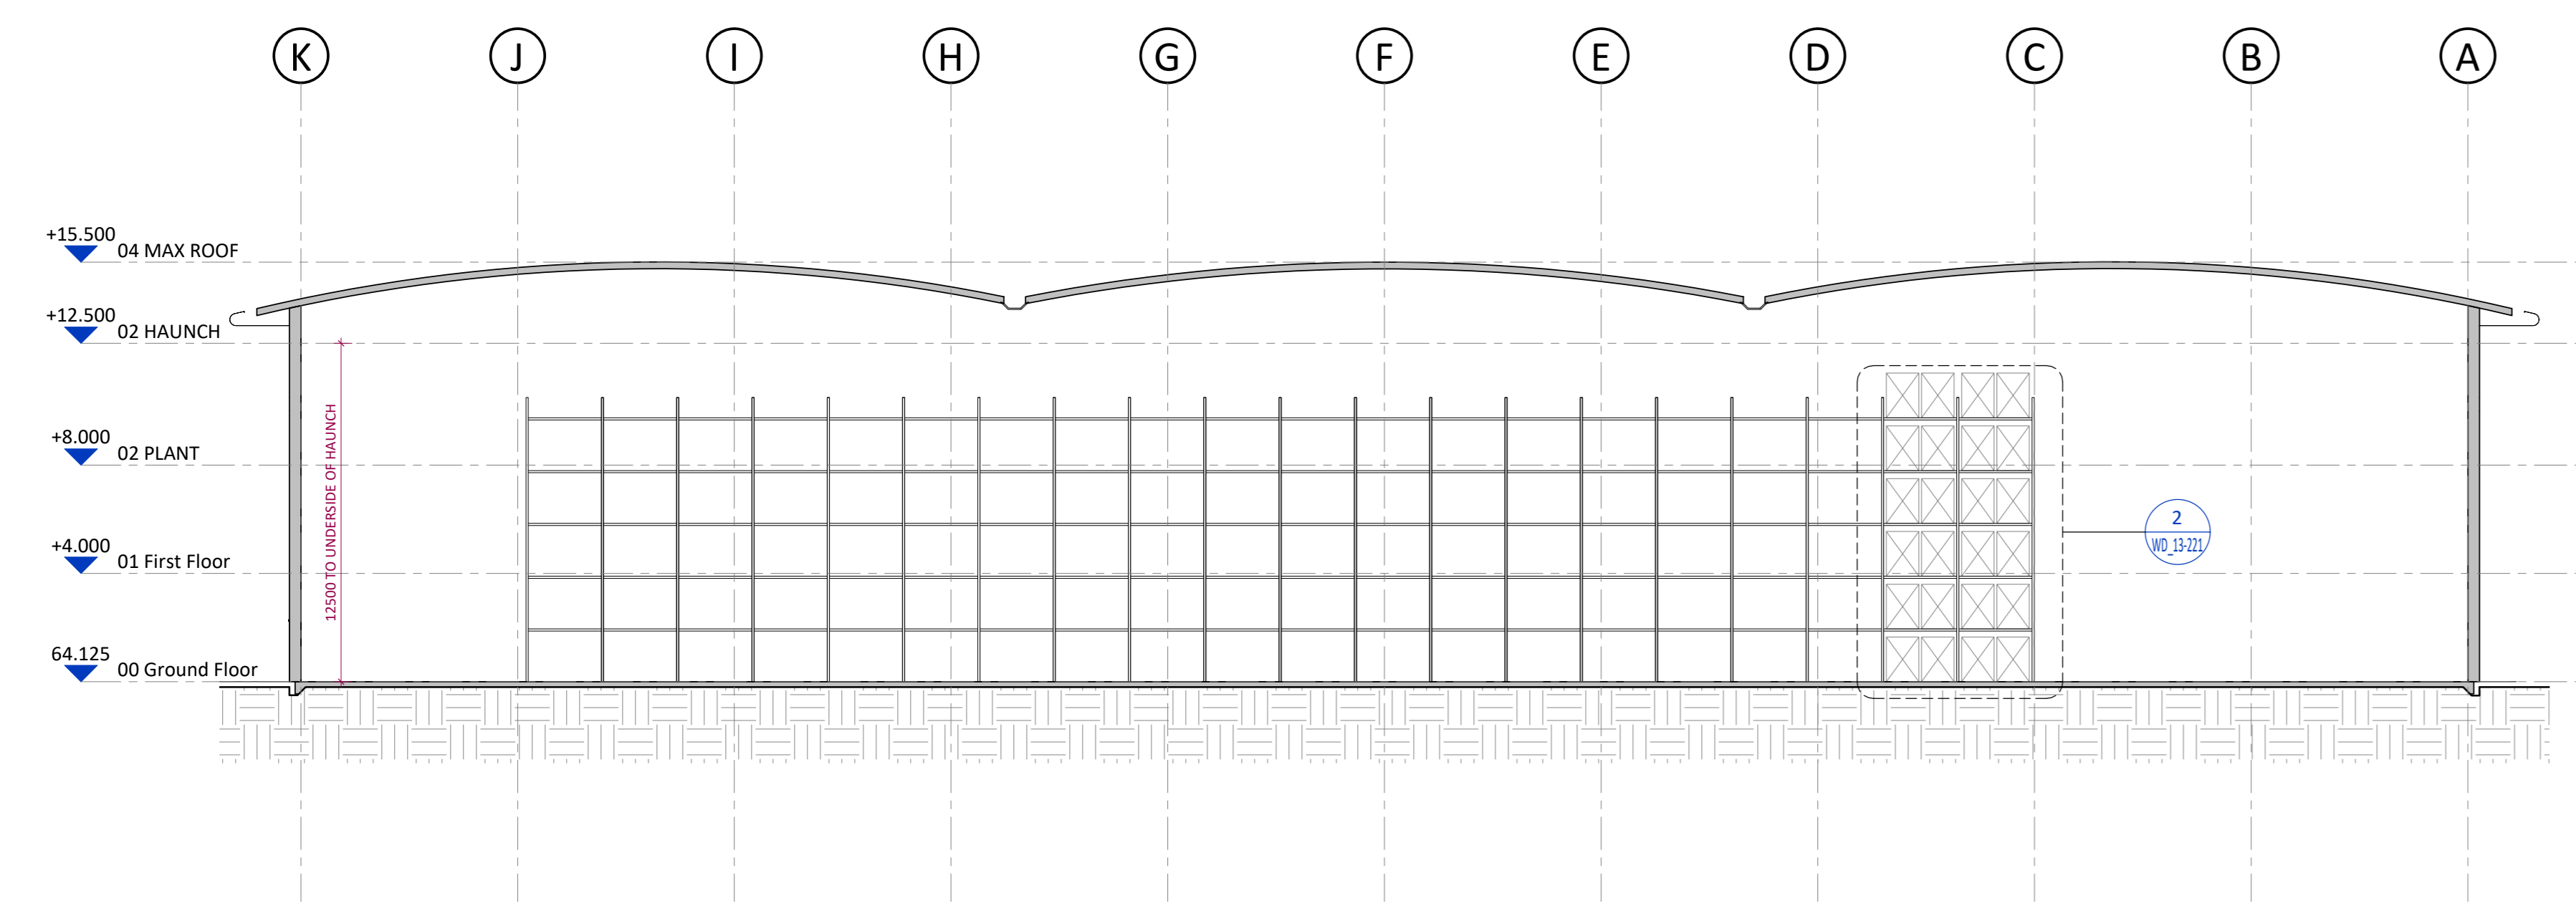


3 TYPICAL SECTION
 1 : 200

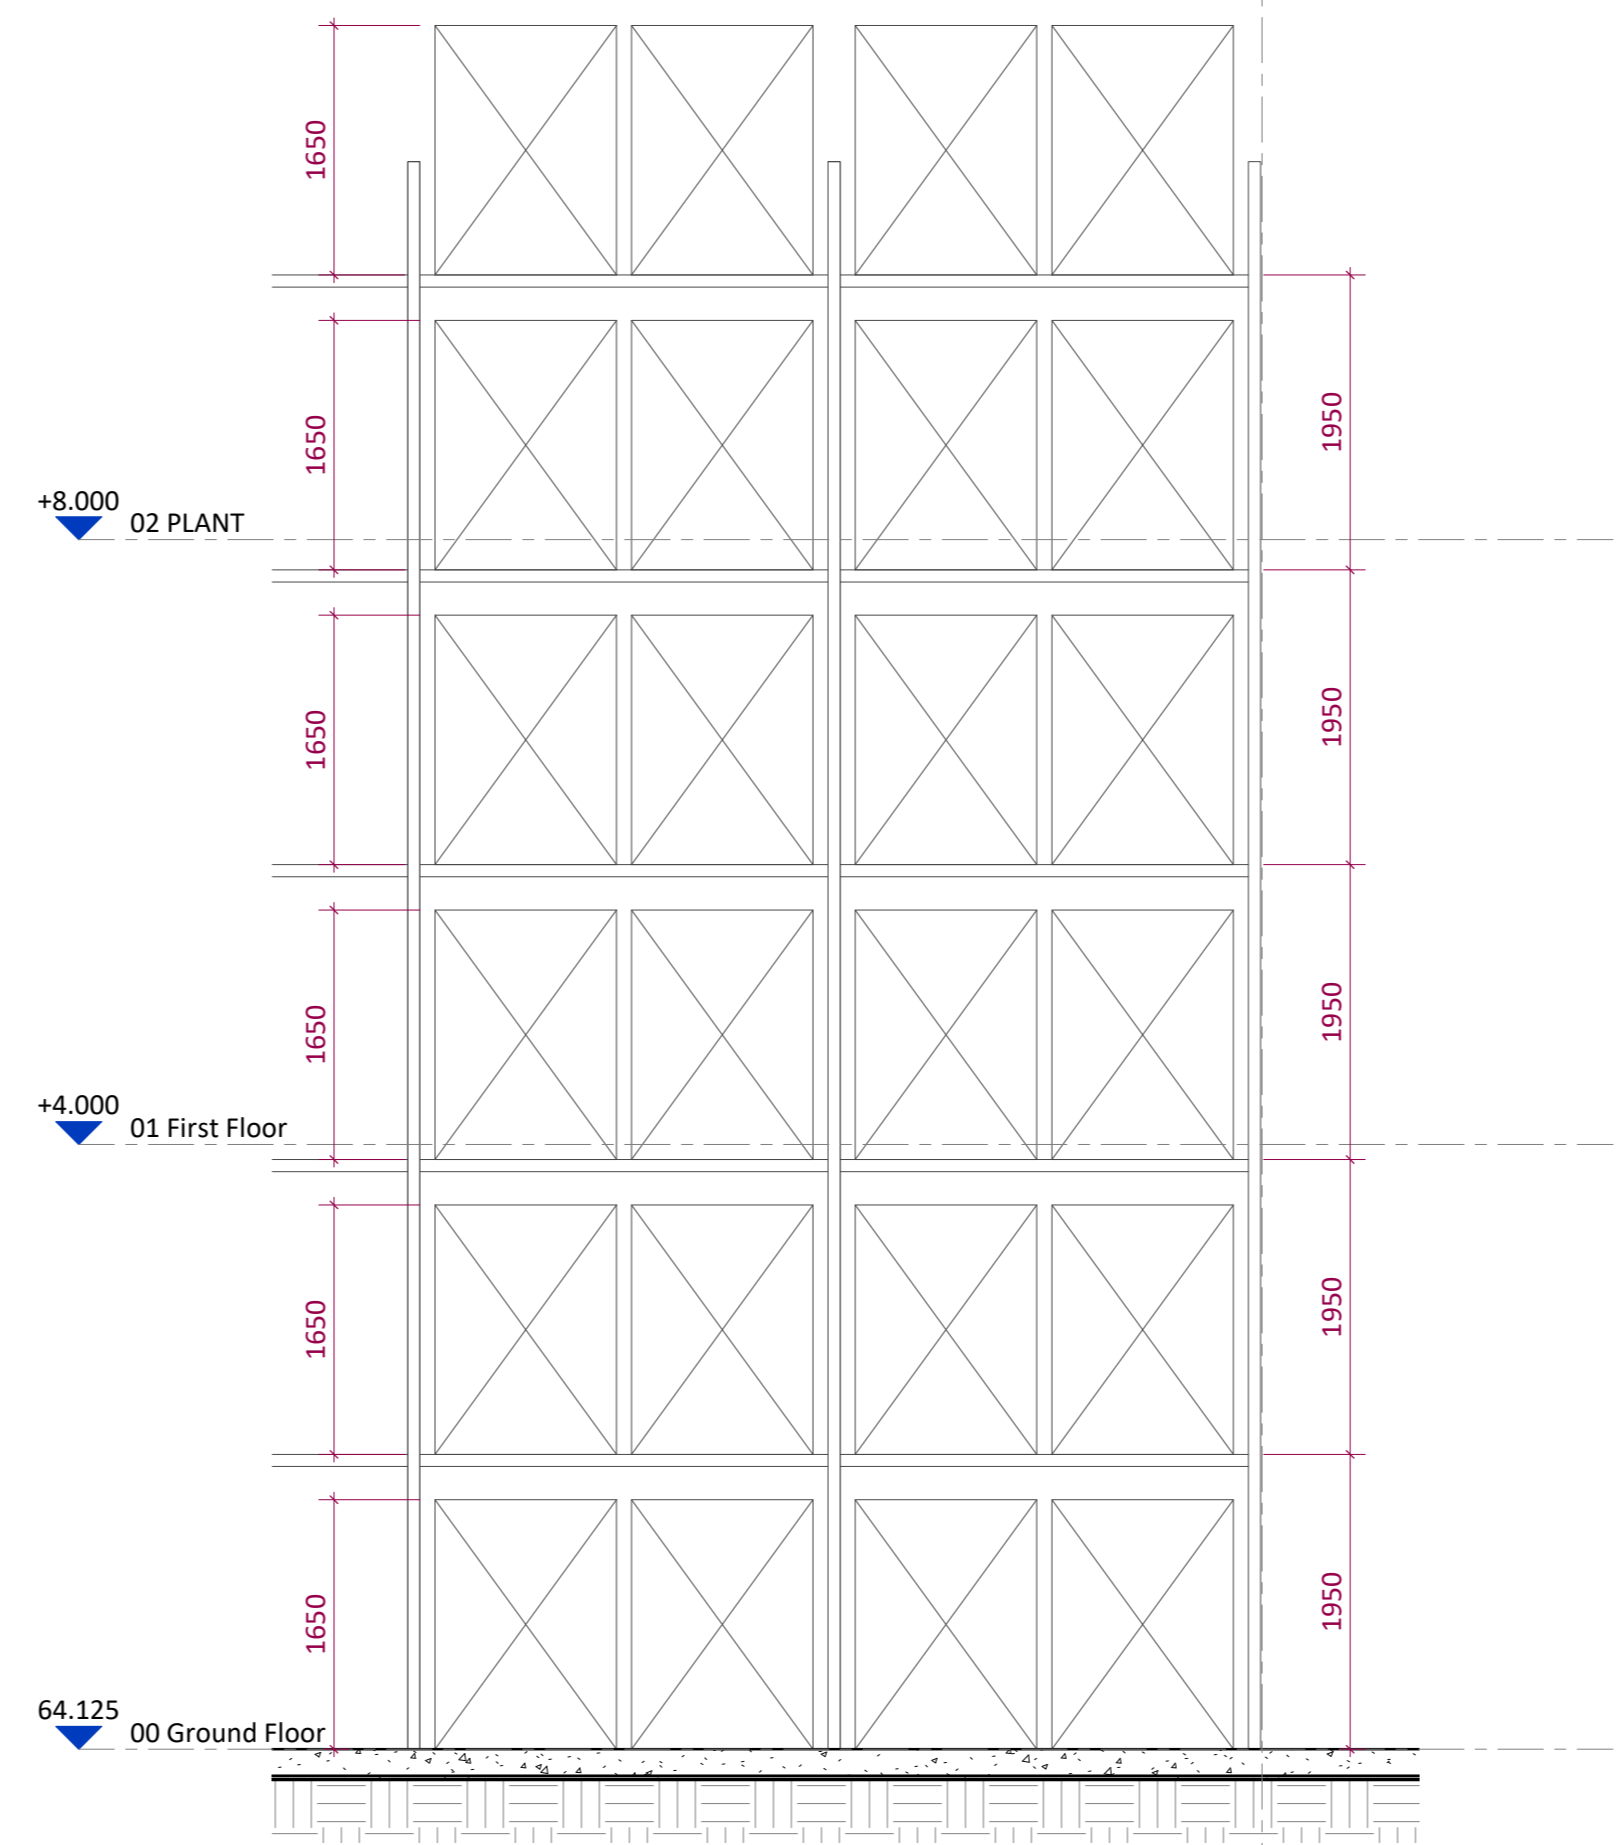

2 DETAIL ELEVATION
 1 : 50

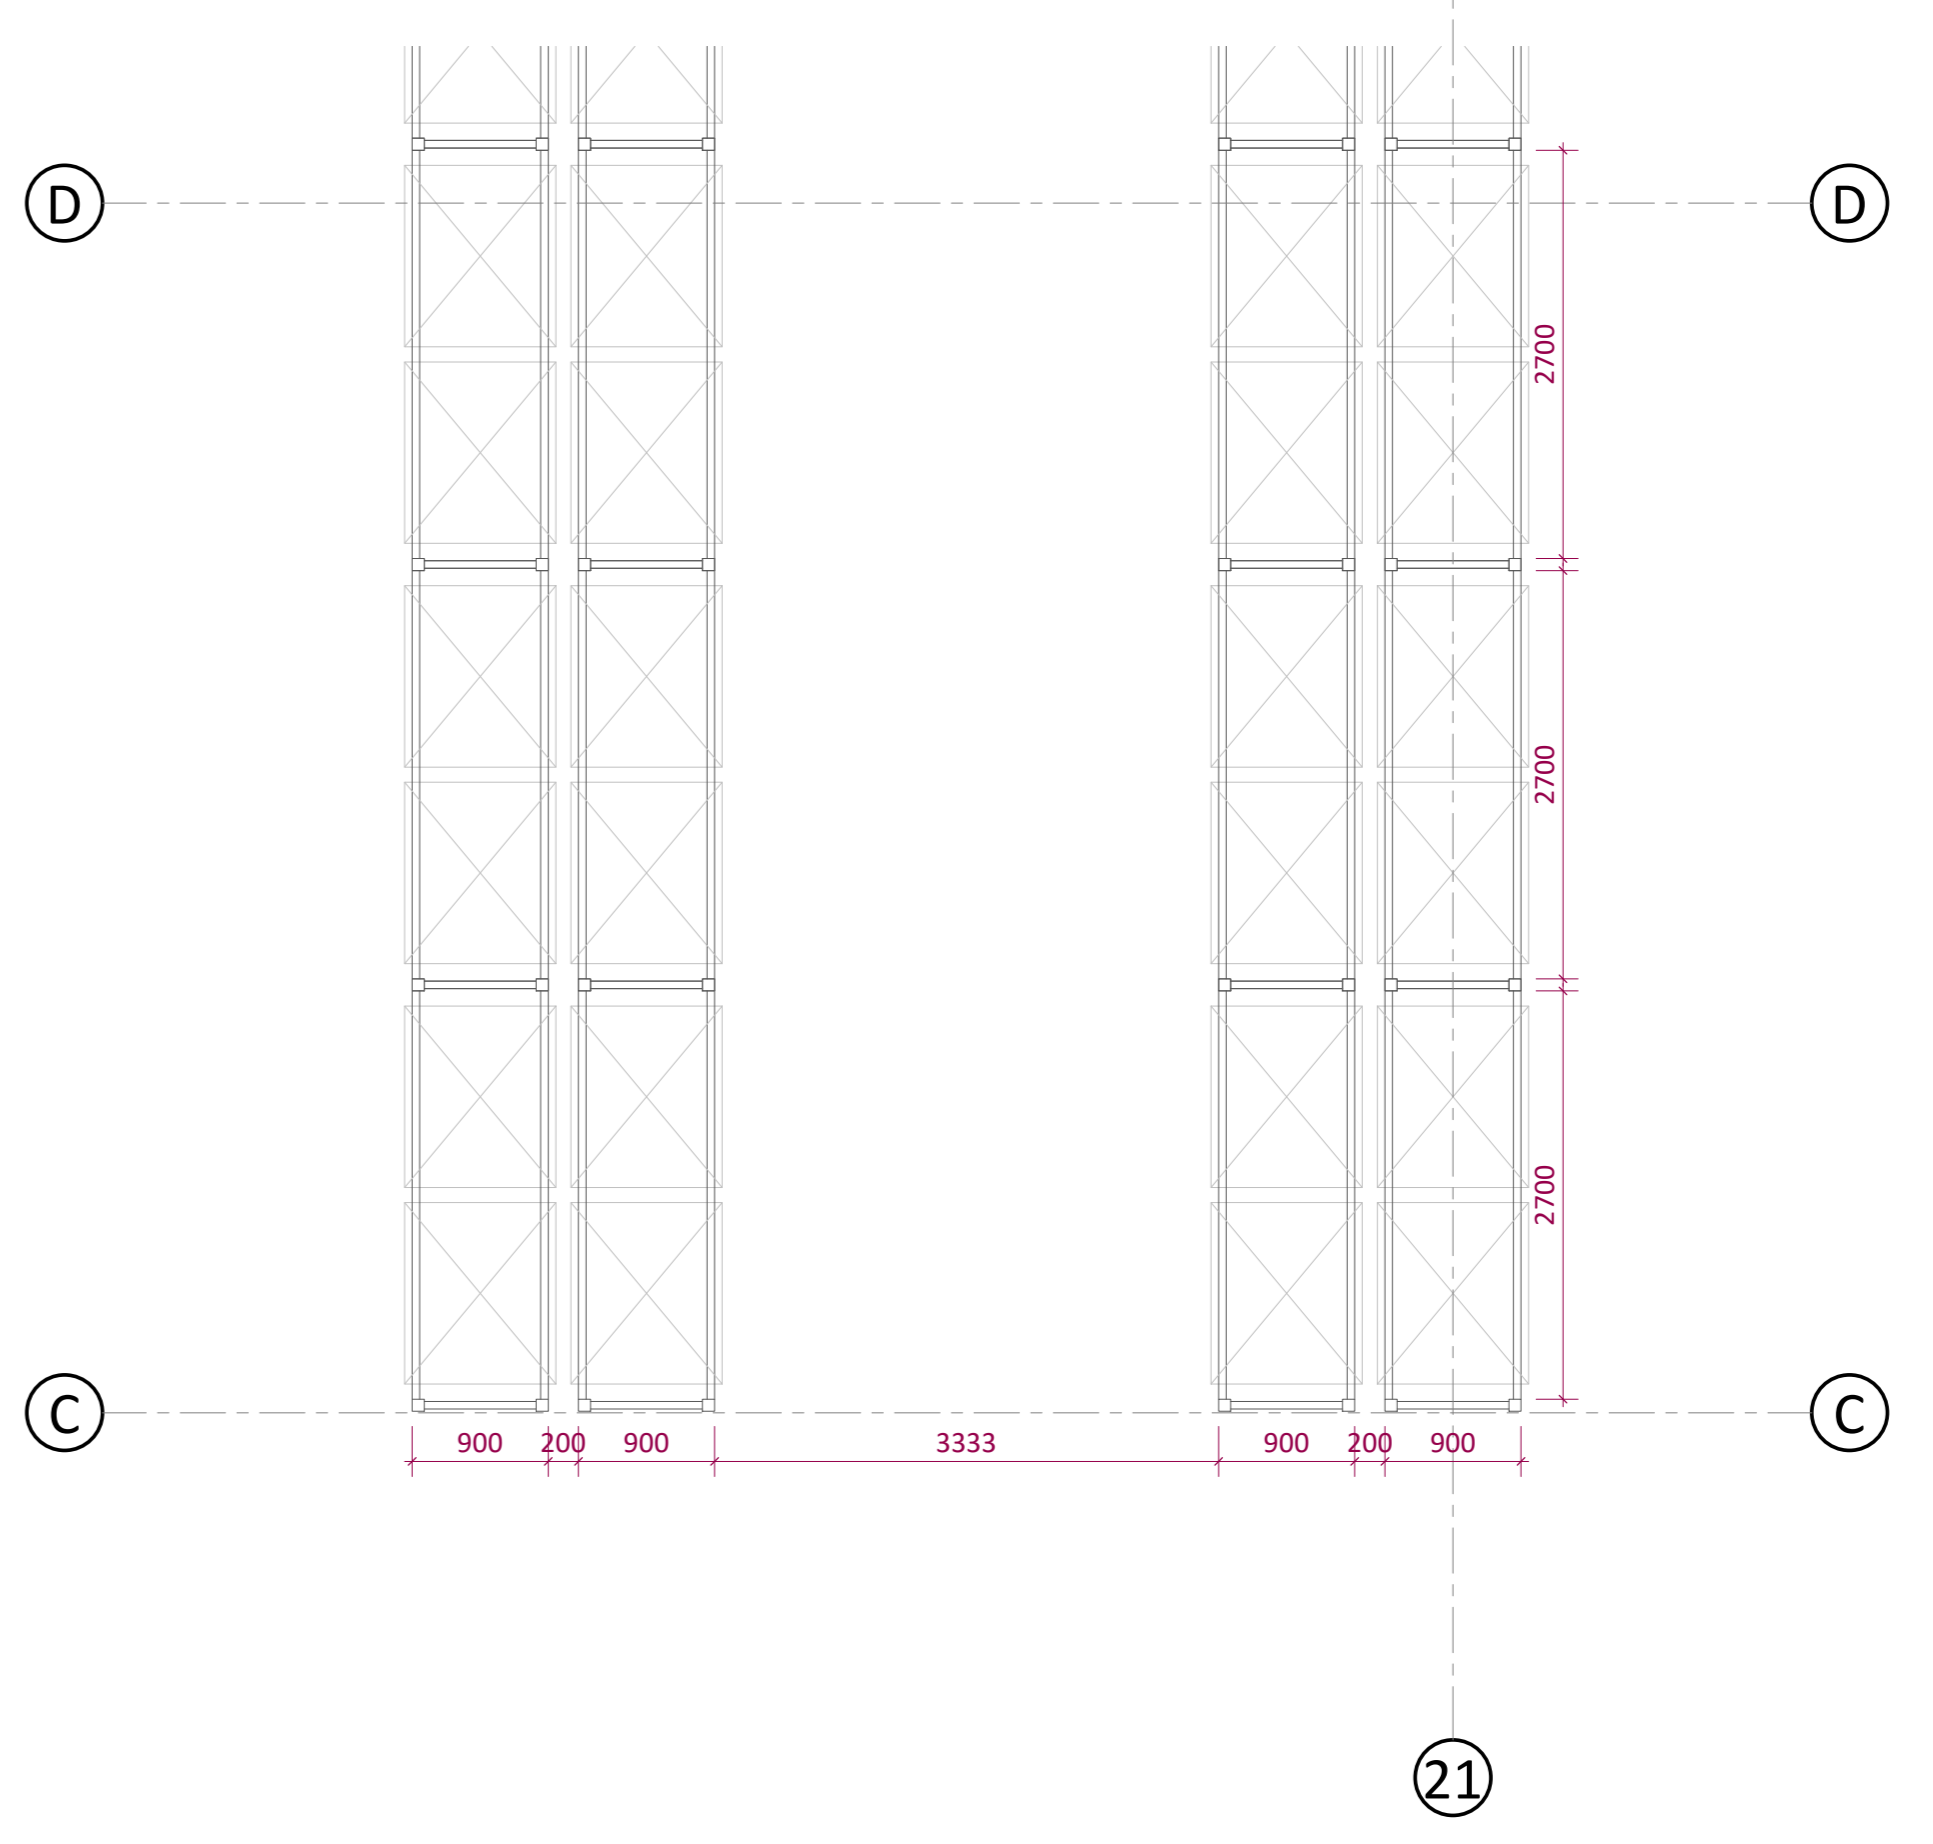


4 DETAIL PLAN
 1 : 50

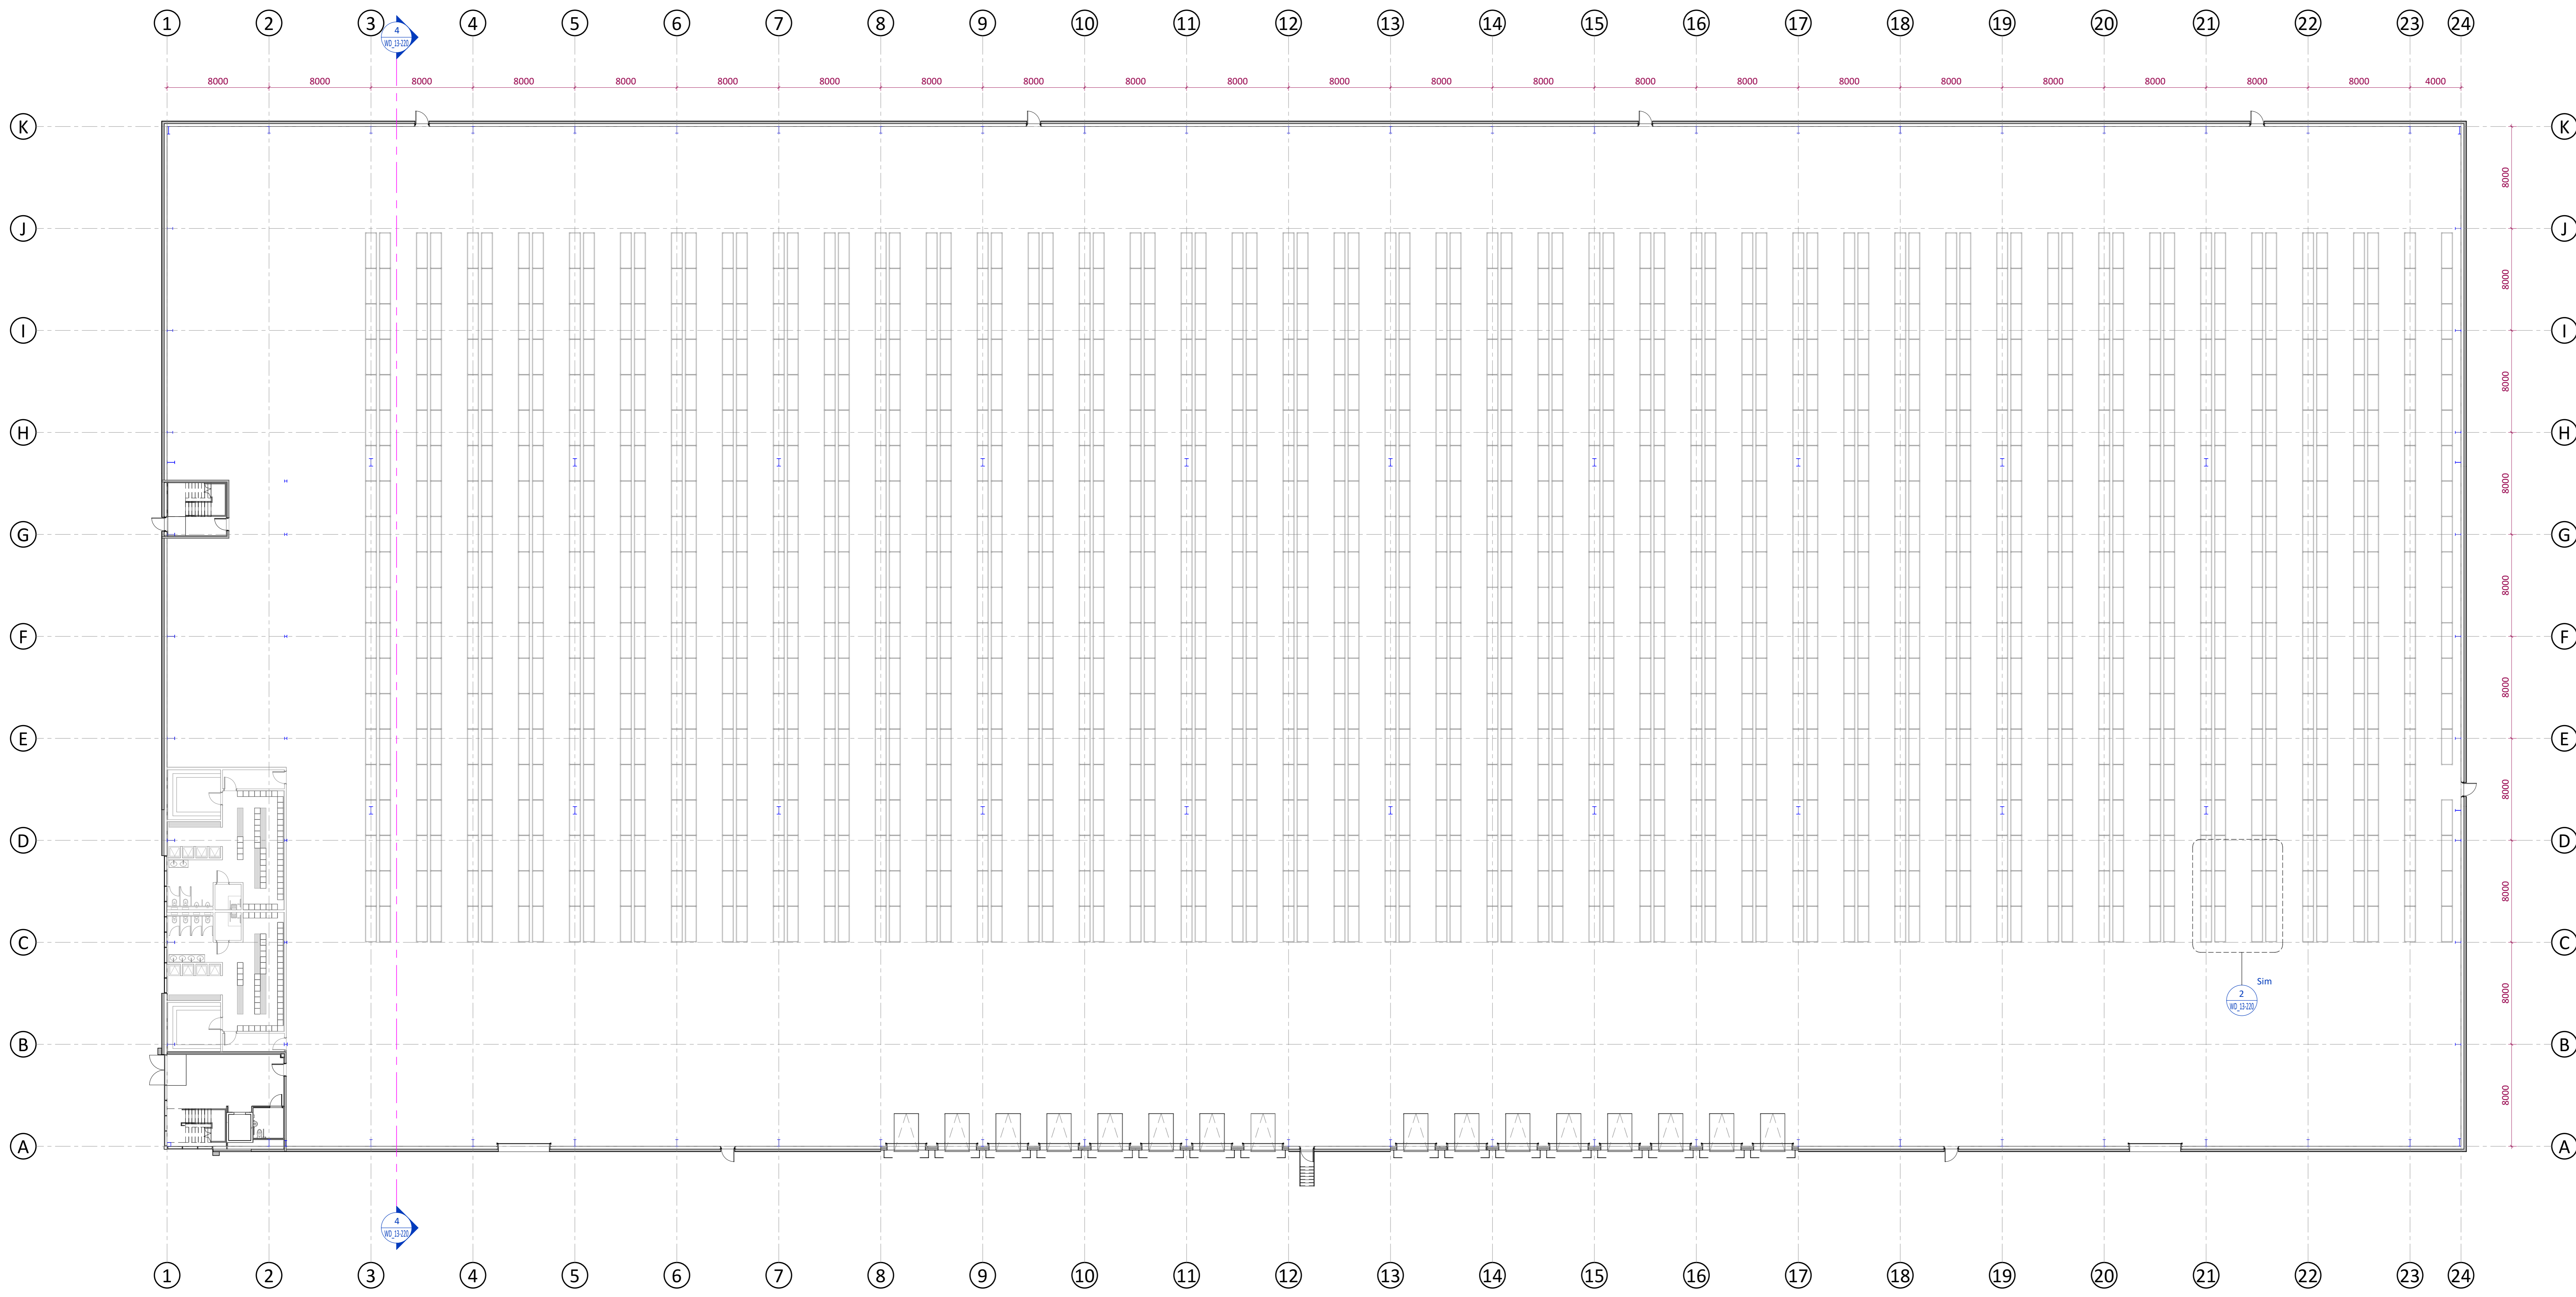


1 FP00(WD 200)GROUND FLOOR_VNA RACKING LAYOUT
 1 : 200


Standard 1200mm wide x 1000mm deep pallets.
 Pallet height unknown, therefore calculation base upon 1650mm high pallets.
 VNA applications x 2000mm to rack aisles
Capacity shown:
 1639 bays of racking
 12 pallets per bay
Total pallets = 19,668

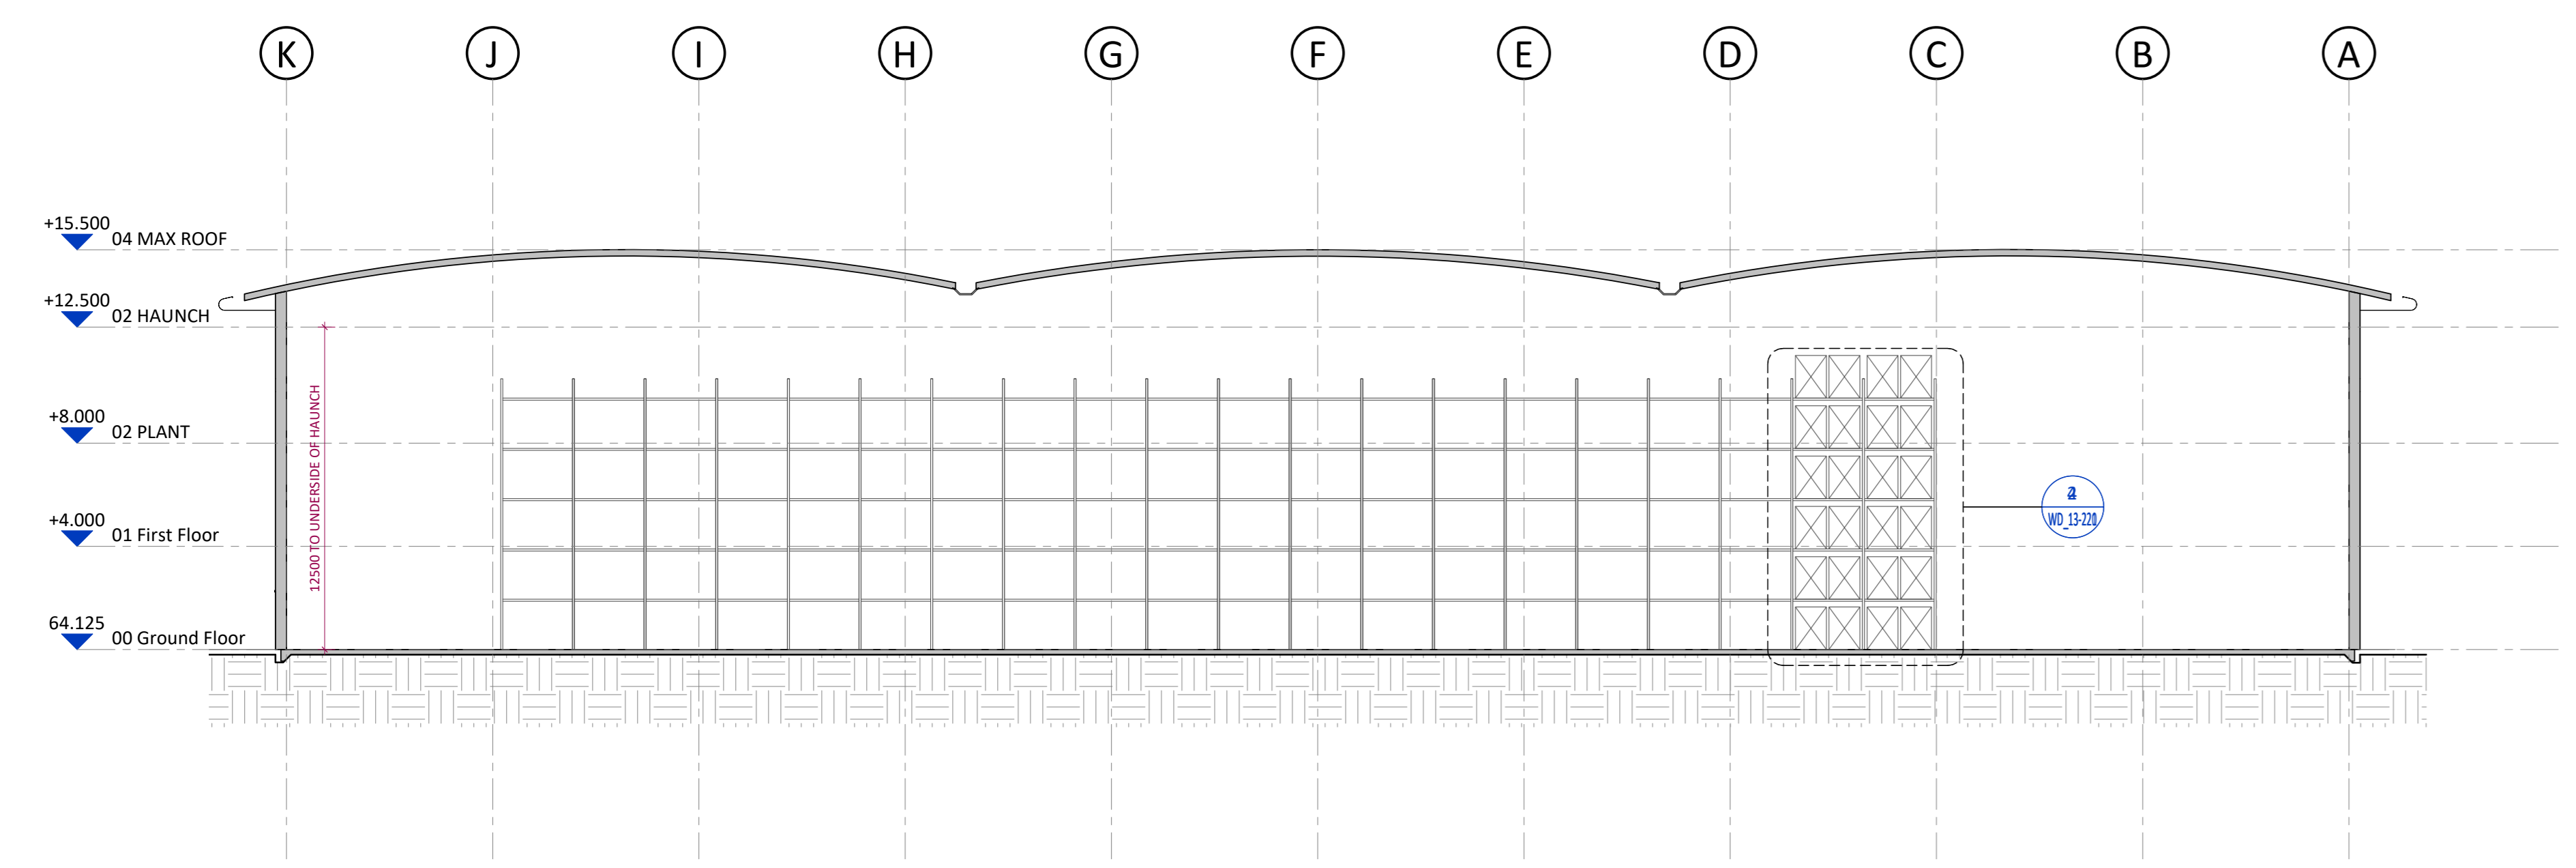

3 TYPICAL SECTION
 1 : 200

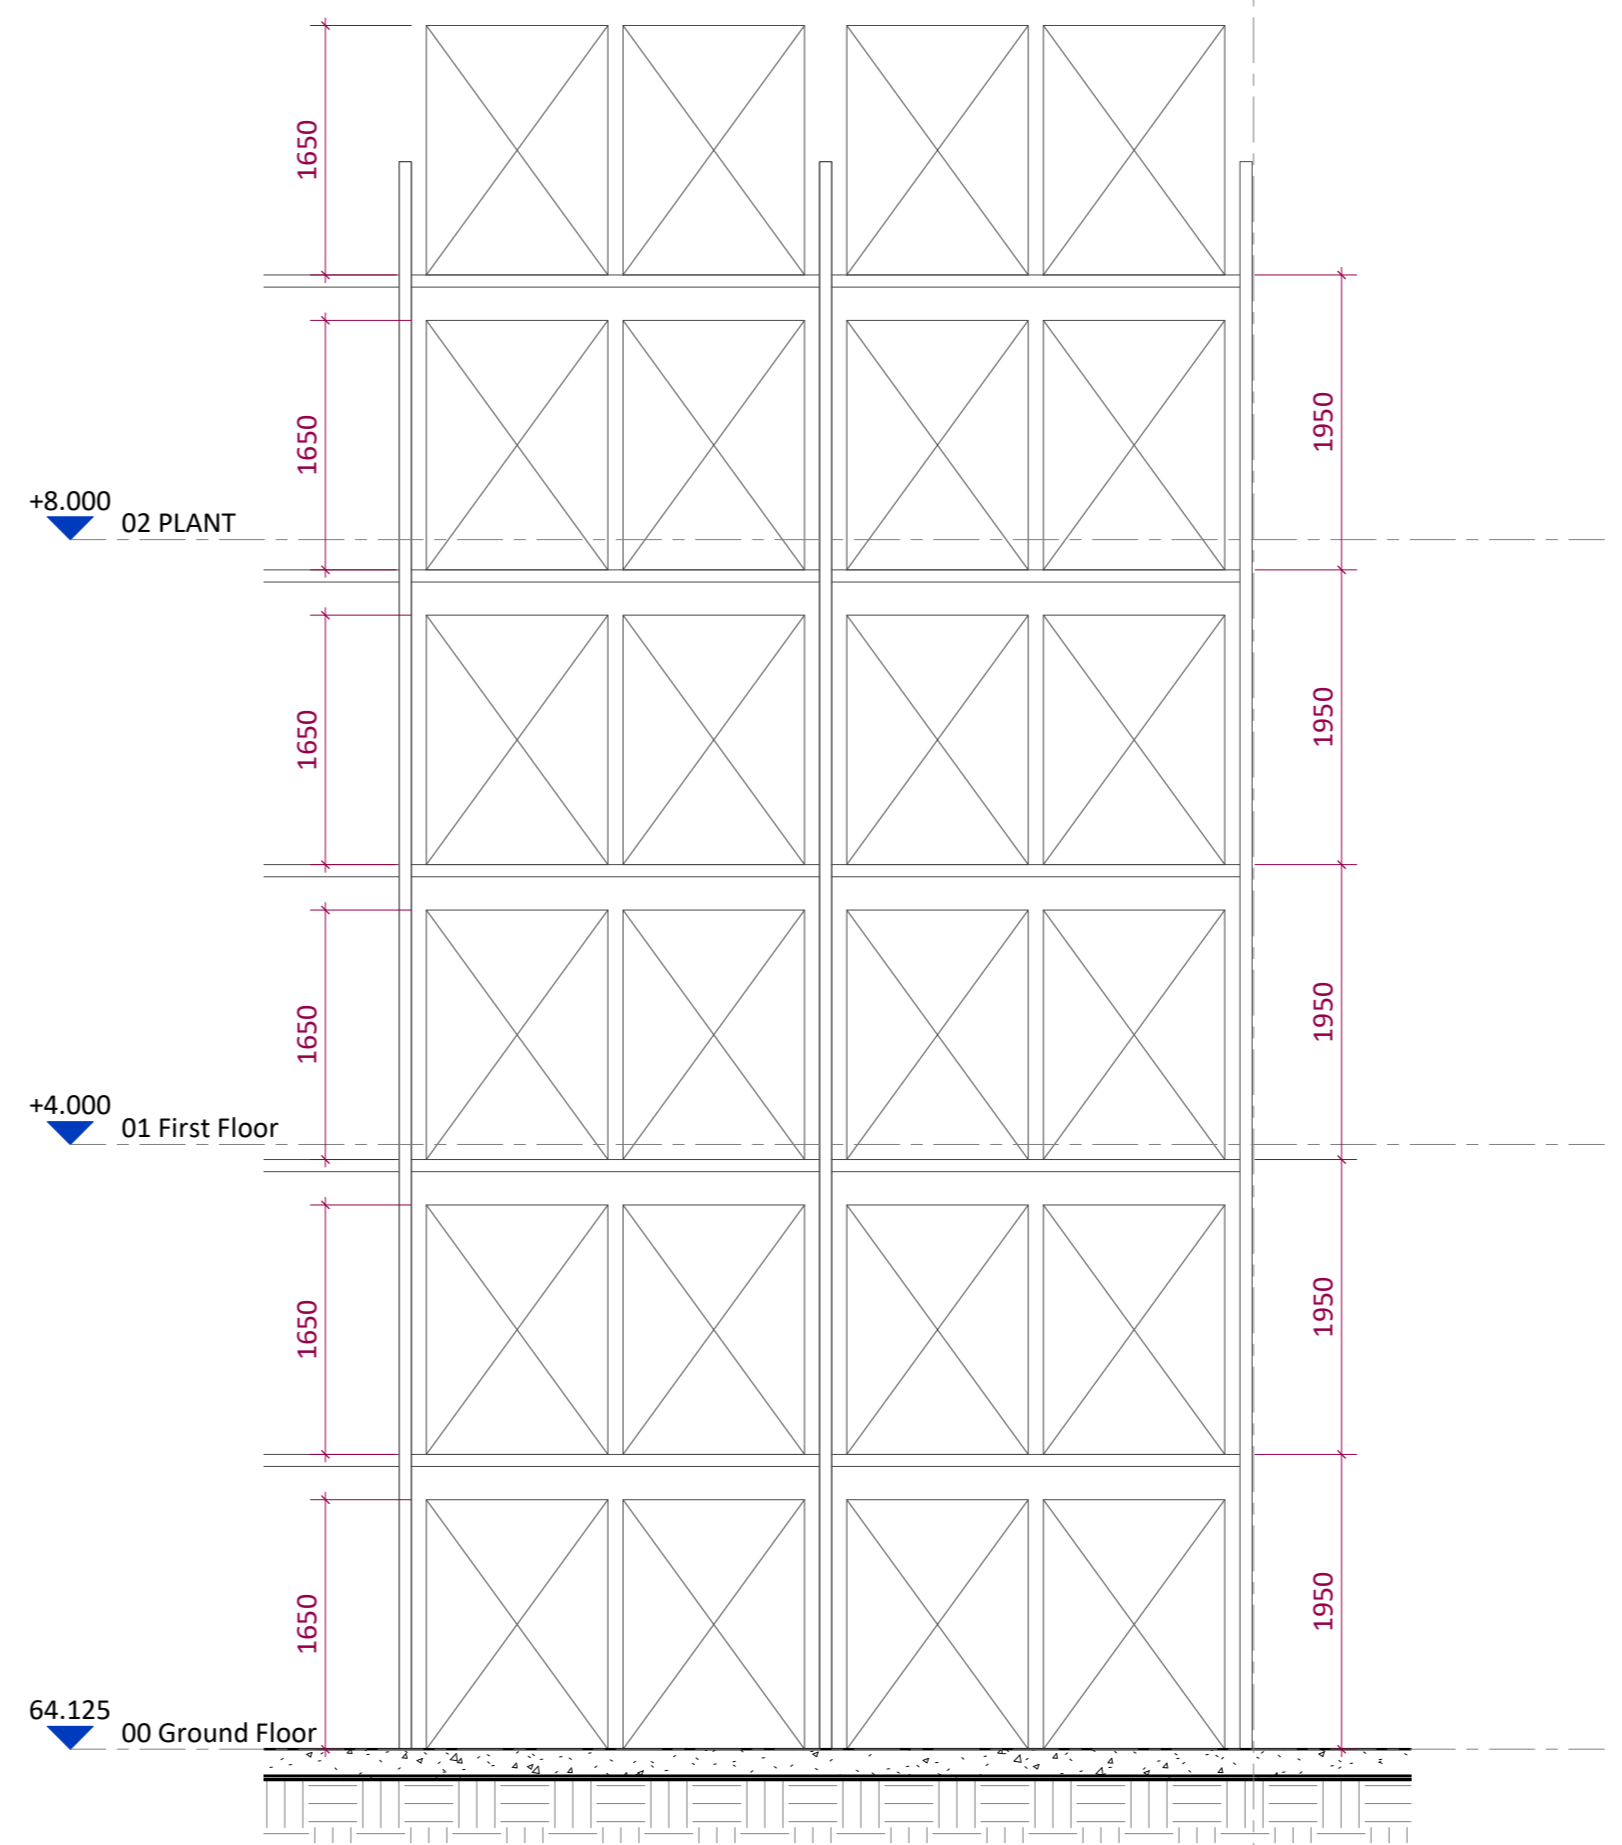

4 DETAIL ELEVATION
 1 : 50

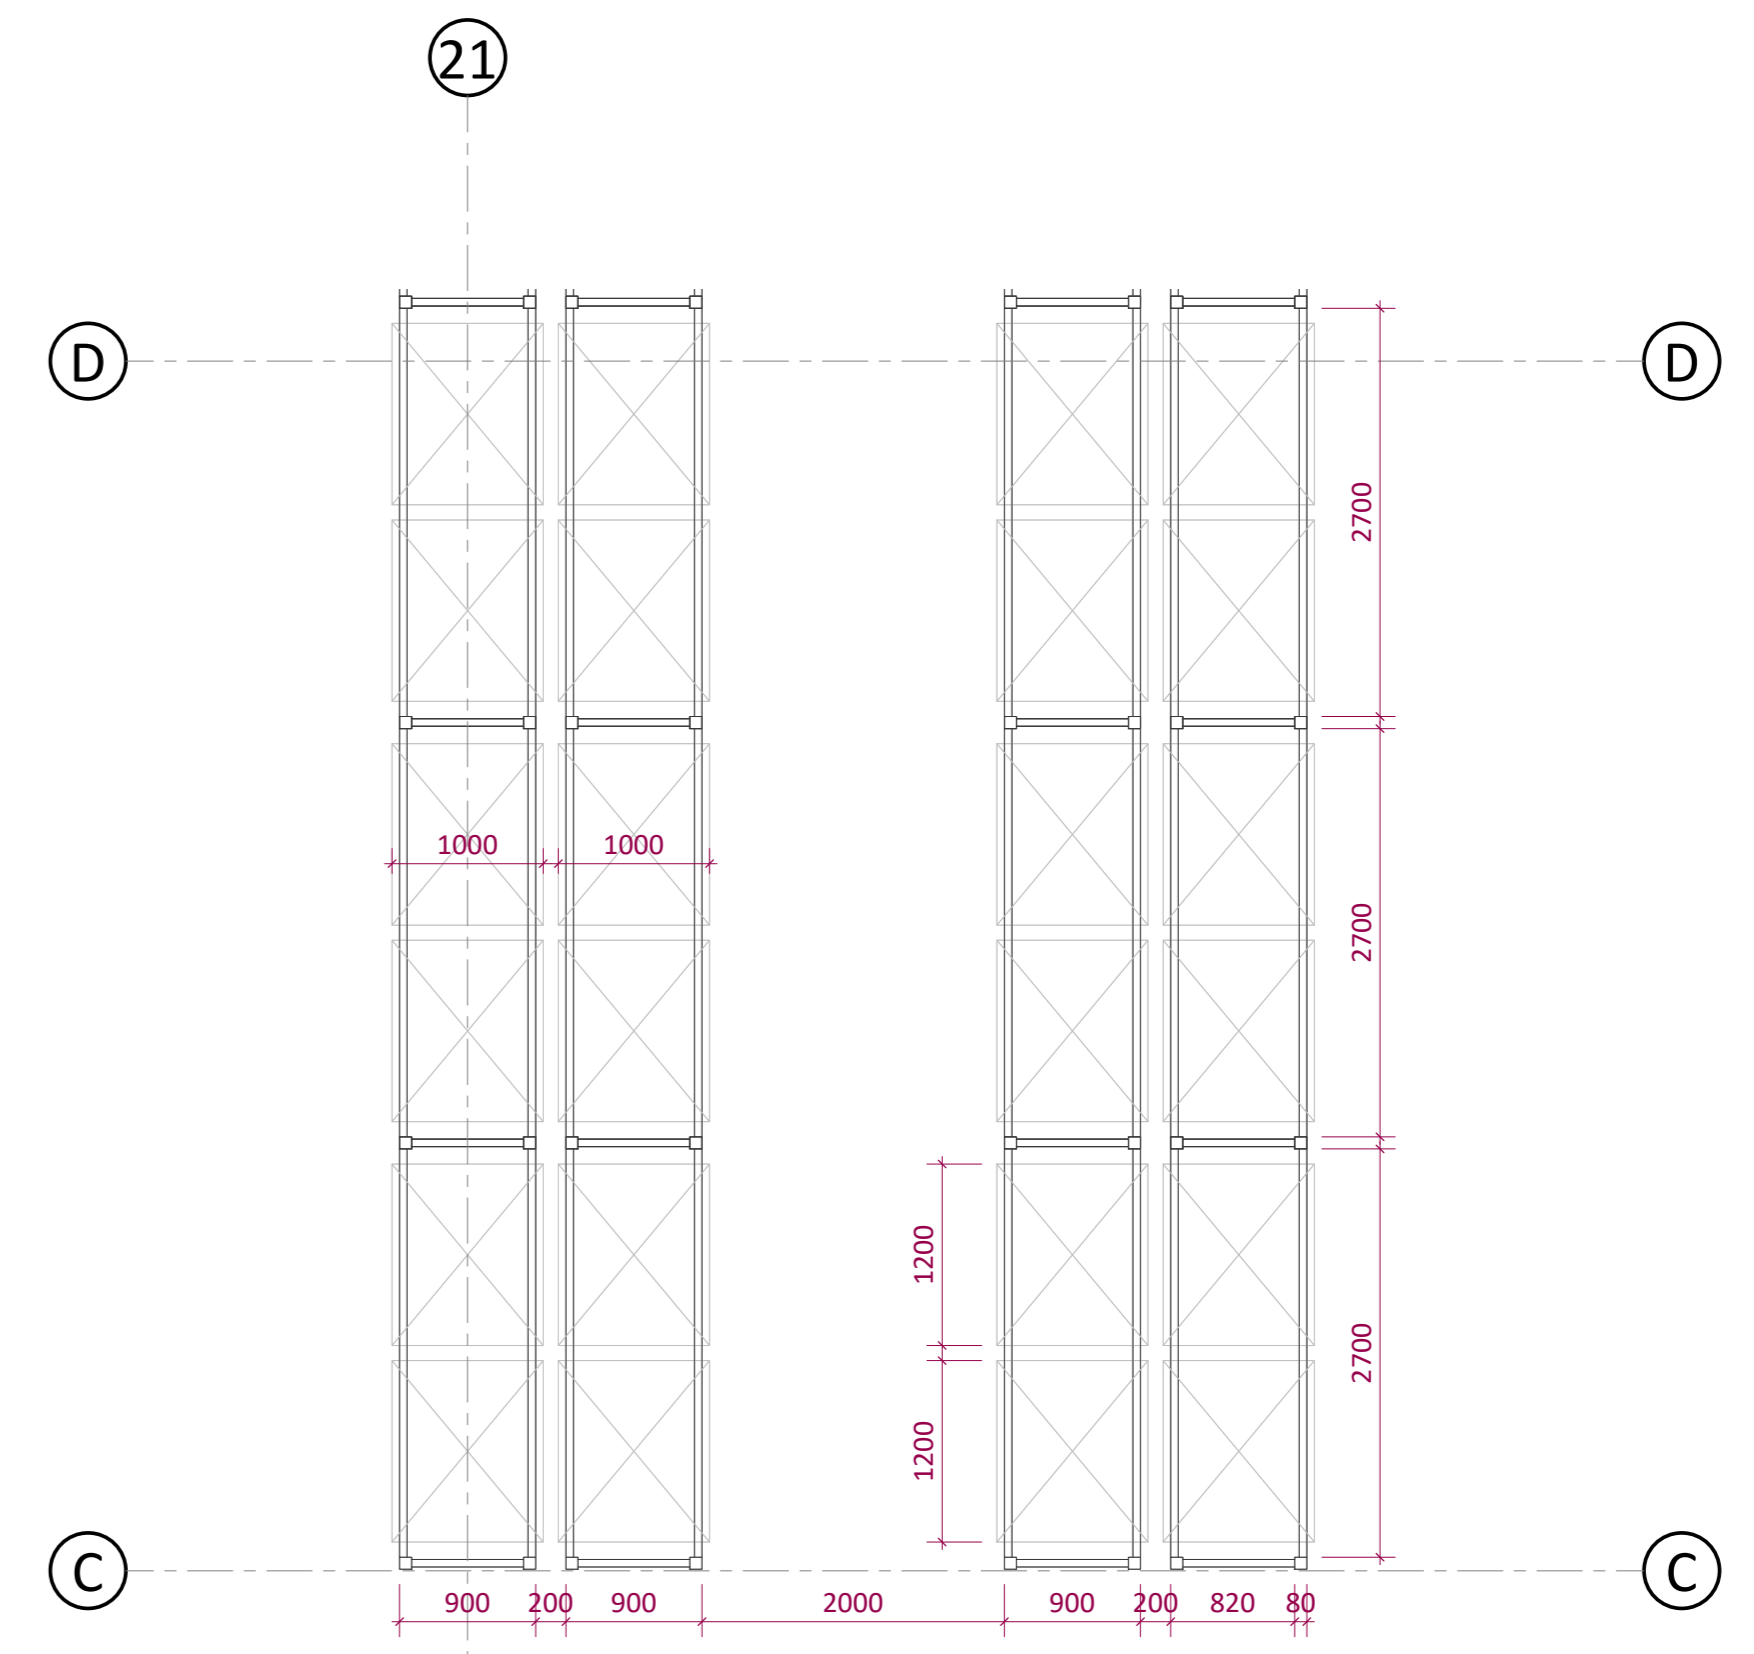

2 DETAIL PLAN
 1 : 50